


NOTES

1. ALL COORDINATES ARE IN METRES BASED ON UNIVERSAL TRANSVERSE MERCATOR (UTM) PROJECTION, CENTRAL MERIDIAN 3° EAST, INTERMEDIATE SPHEROID 1924 EUROPEAN DATUM 1980 (EDSO) ZONE 31. ALL GEODETIC COORDINATES ARE REFERENCED TO WORLD GEODETIC SYSTEM 1984 (WGS 84). CROWN COPYRIGHT AND / OR DATABASE RIGHTS REPRODUCED FROM CHART 285 BY PERMISSION OF THE CONTROLLER OF HER MAJESTY'S STATIONERY OFFICE AND THE UK HYDROGRAPHIC OFFICE (www.ukho.gov.uk) LICENSE NUMBER 17158. THIS DRAWING IS NOT FOR NAVIGATION. WORKS AUTHORISATION DOC. NO. UK-MS-45-SUB-AUT-0001.
- 2.
- 3.

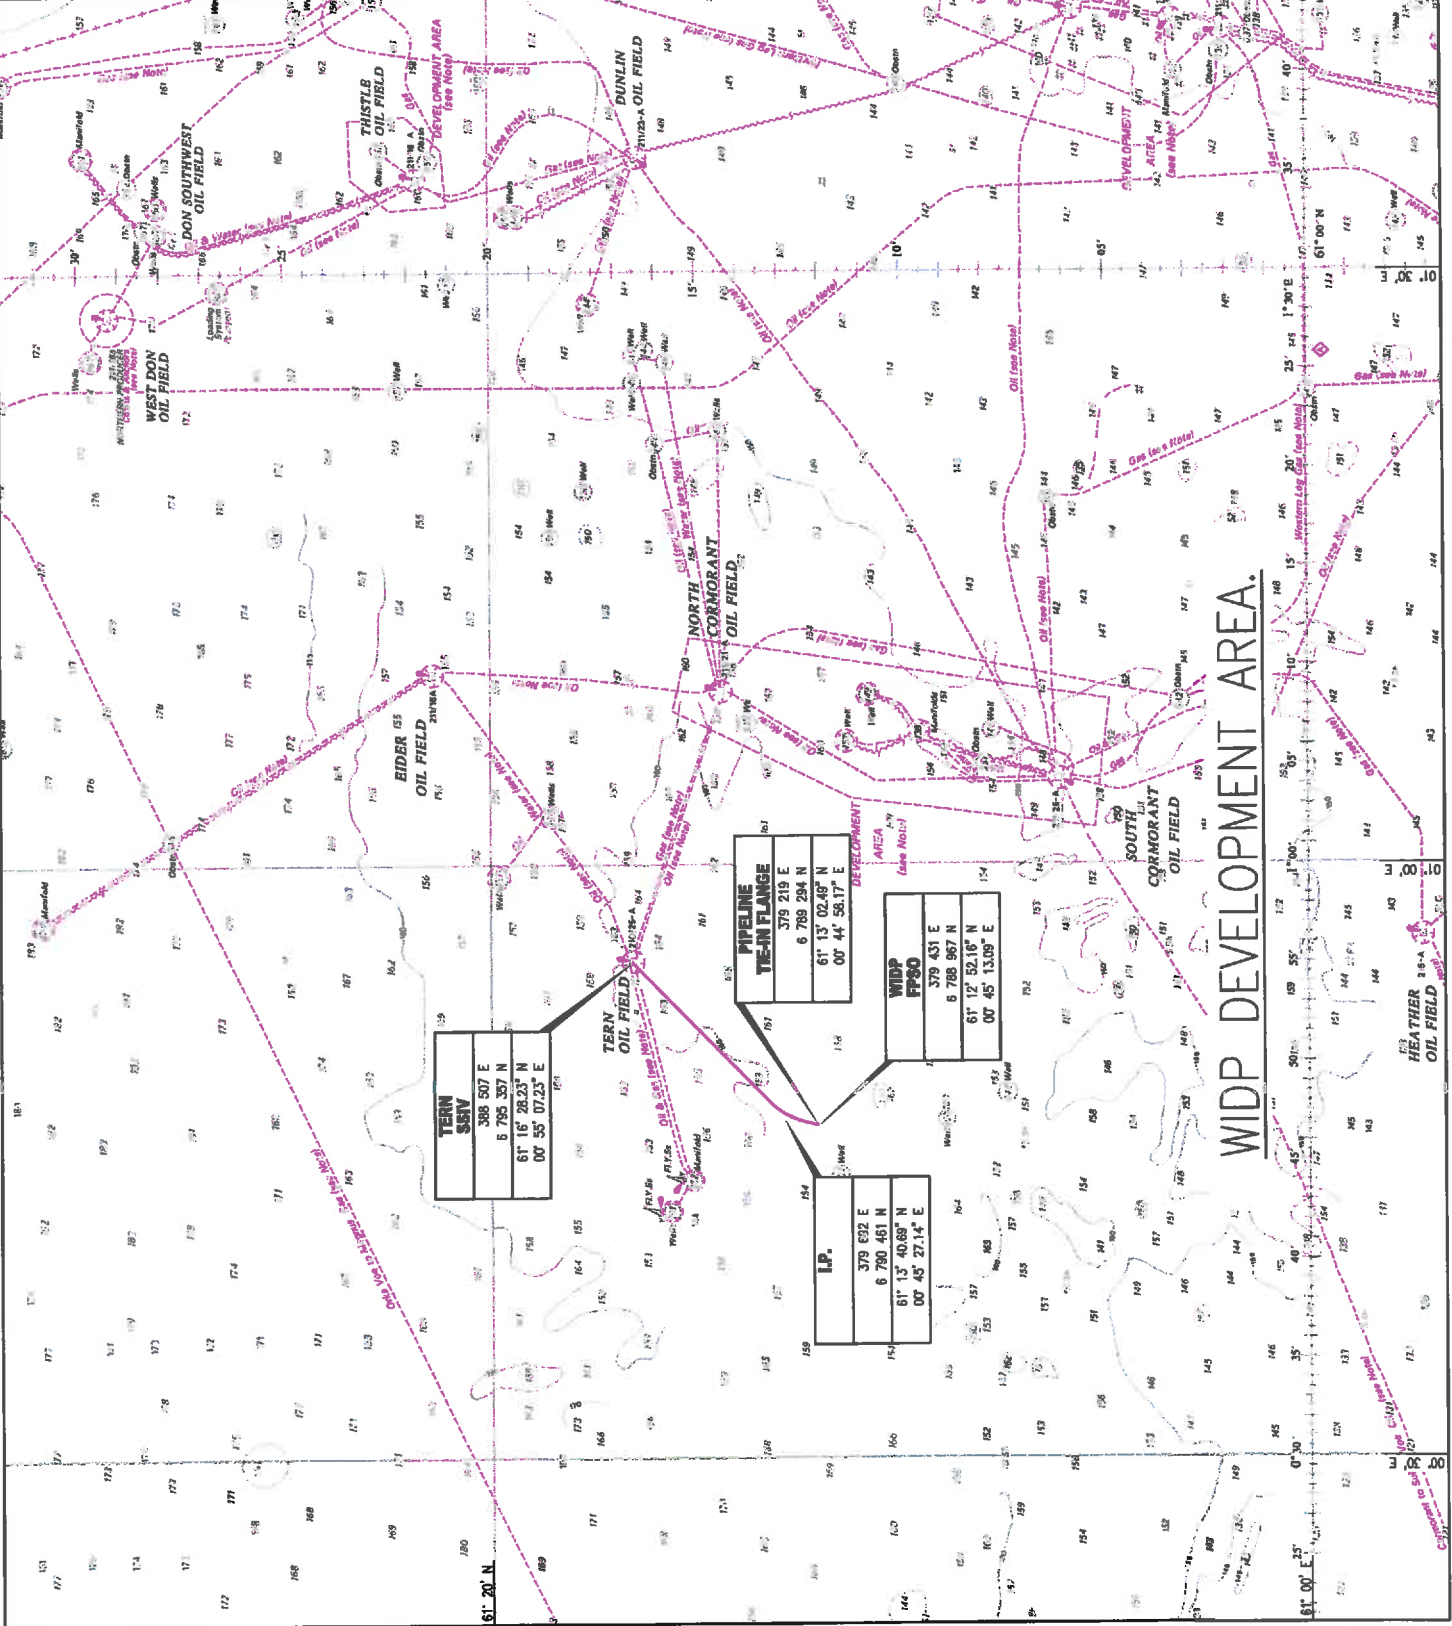

REFERENCE DRAWINGS

NO.	DATE	BY	CHKD	APPD
1	10/11/13
2	10/11/13
3	10/11/13
4	10/11/13
5	10/11/13
6	10/11/13
7	10/11/13
8	10/11/13
9	10/11/13
10	10/11/13

WIDP PMA APPLICATION

XODUS GROUP

6" GAS EXPORT PIPELINE WORKS AUTHORISATION PL3186

dana PETROLEUM

WIDP PMA APPLICATION

PROJECT: WIDP PMA APPLICATION

DATE: 10/11/13

SCALE: 1:1,000

ISSUE NO: A-300479-S00

ISSUE DATE: 10/11/13

ISSUE BY: A-300479-S00-DRAW-001

ISSUE FOR: A-300479-S00-DRAW-001

ISSUE NO: A-300479-S00

ISSUE DATE: 10/11/13

ISSUE BY: A-300479-S00-DRAW-001

ISSUE FOR: A-300479-S00-DRAW-001

WIDP DEVELOPMENT AREA.